


LAYOUT: 1.20
 PLOT TIME: 6/27/2017 11:51 AM
 FILE NAME: P:\2017\2017.026 - C of Wausau-Business Campus Water-Sewer Ext\CAD\Plans\17026_1.20_po.dwg
 © Copyright 2017, Becher-Hoppe Assoc. Inc.

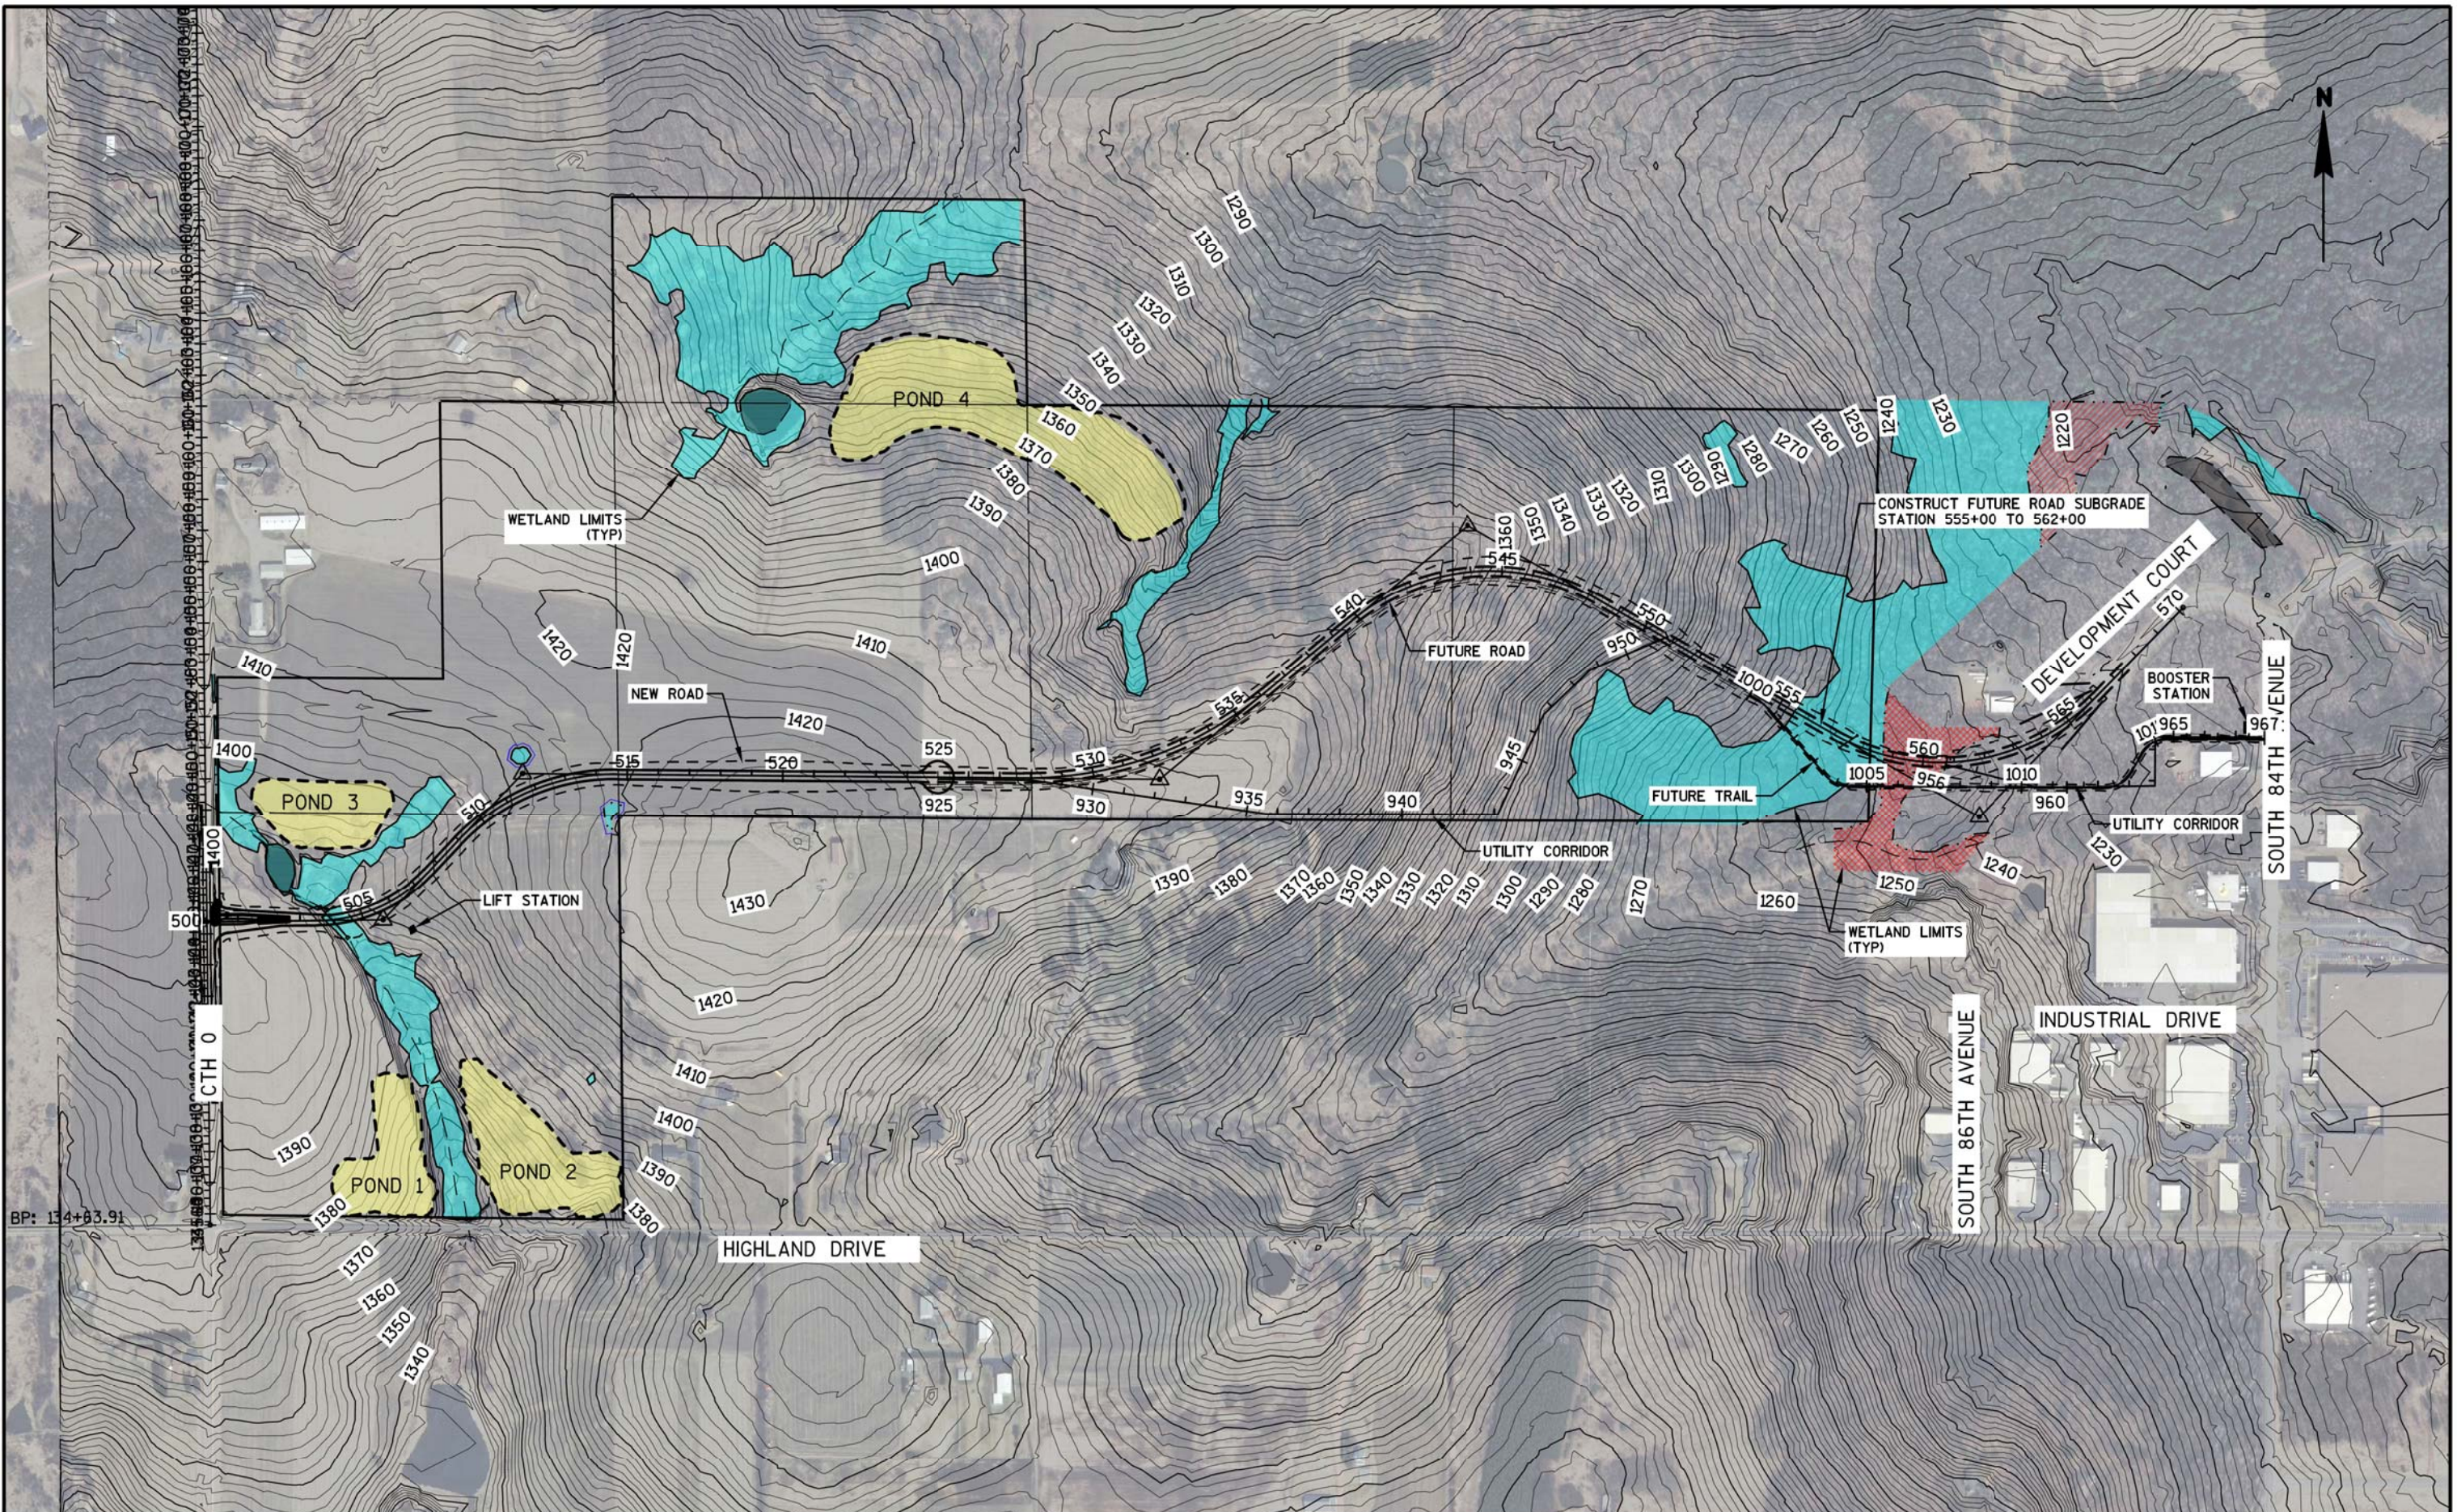

	330 North Fourth Street Wausau, WI • 54402-8000 715.845.8000 • becherhoppe.com	DRAWN BY: KJB CHECKED BY: CDG DATE: JULY 2017	PROJECT NO: 2017.026 REV. DATES:	SCALE 	CITY OF WAUSAU WAUSAU BUSINESS CAMPUS 2017 EXPANSION	PROJECT OVERVIEW	SHEET 1.20
	BP: 134+83.91						